


Deed Book 2059 Page 1640 or Plat Book _____ Page _____
 that the title of this plat as recorded is 1-10-2005; that this plat was prepared in accordance with G.S. 47-30 as amended. Witness my original signature, registration number and seal:
 Signature: *Walter Paul Telford* L-3163
 Surveyor Registration Number
 This the 9th day of November 2005
 Fourth County, North Carolina

I, the undersigned, being duly qualified as a surveyor, certify that:
 a. that this plat is of a survey that is located in such portion of a county or municipality that it is unincorporated as to an ordinance that regulates parcels of land;
 b. that this plat is of a survey of an existing parcel or parcels of land;
 c. that this plat is of a survey of another category, such as the recombination of existing parcels, a land-retained survey or other exception to the definition of a subdivision;
 d. that the information available to this surveyor is such that I am unable to make a determination to the best of my professional ability as to provisions contained in a through street.
 Signature: *Walter Paul Telford* L-3163
 Surveyor Registration Number

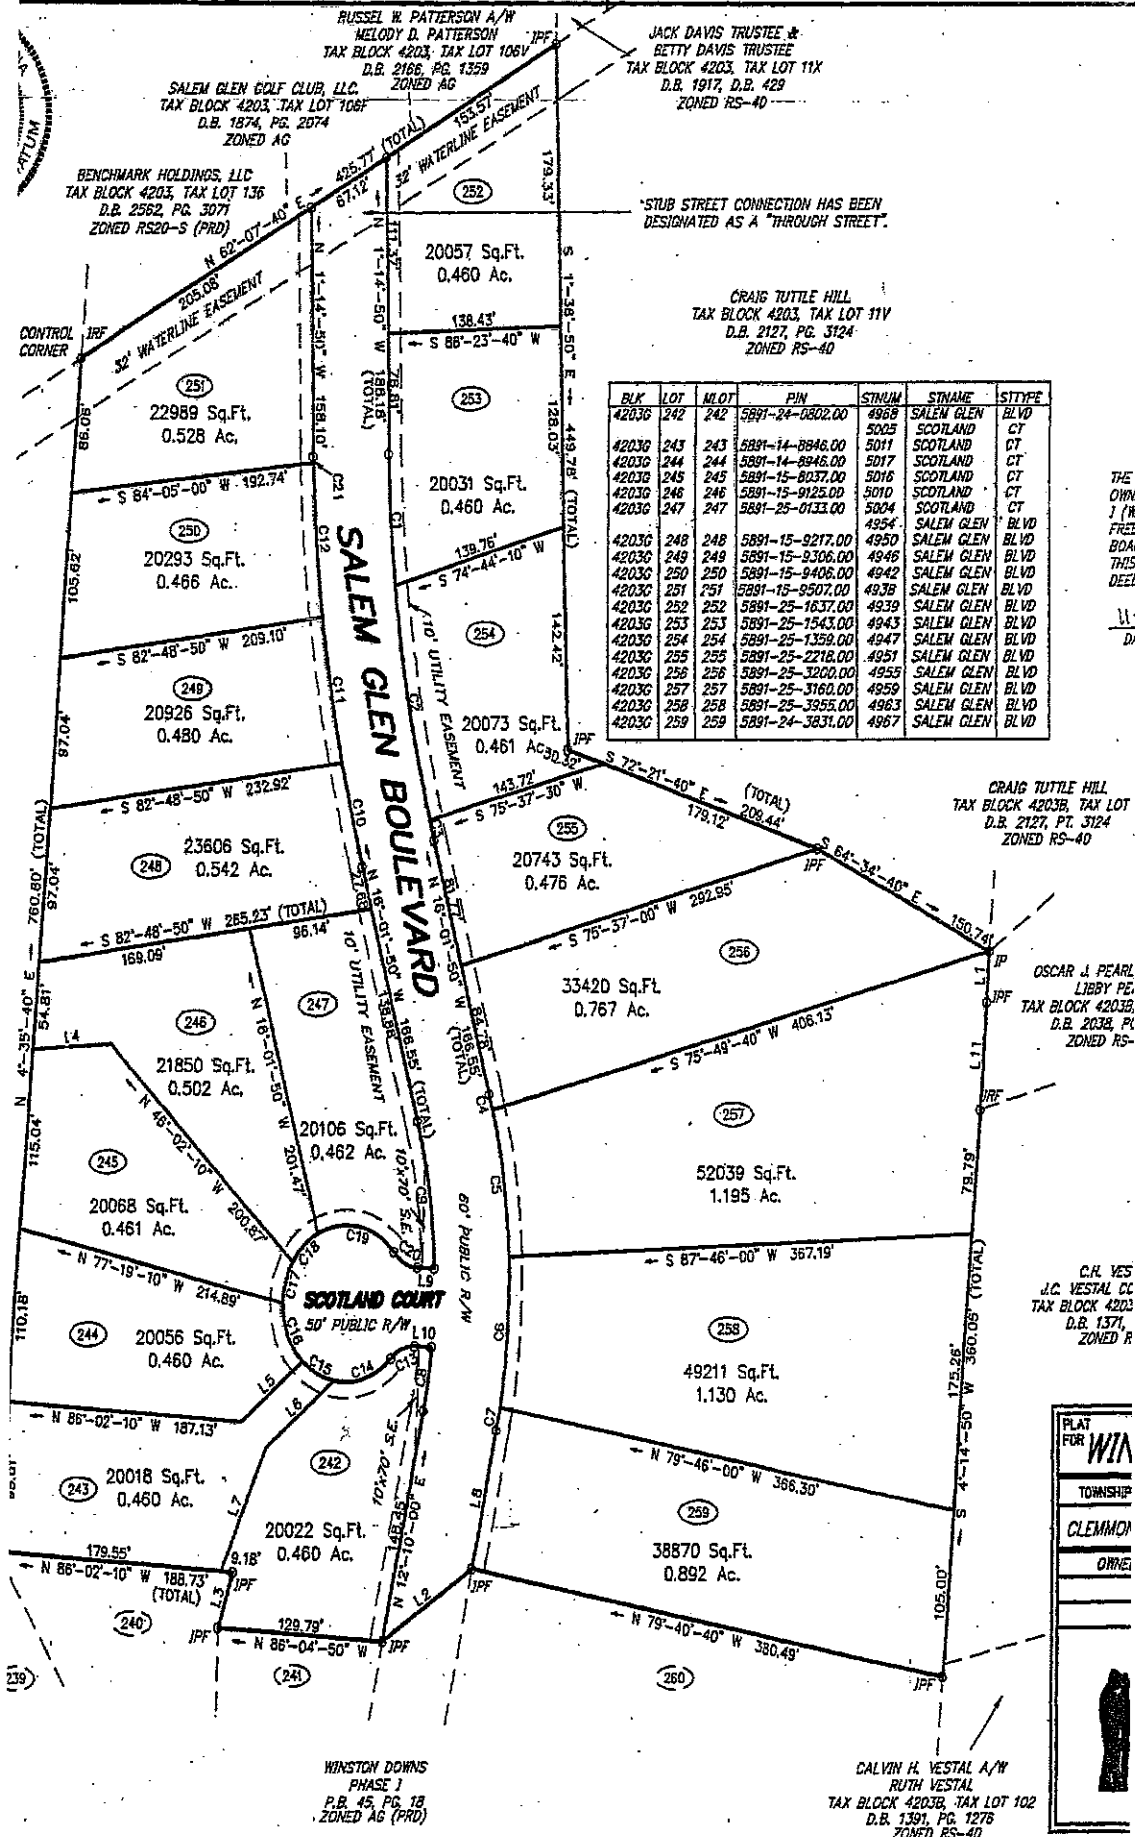

BLK	LOT	M.L.O.T	PIN	STRNUM	STNAME	SITYPE
42036	242	242	5891-24-0802.00	4968	SALEM GLEN	BLVD
42036	243	243	5891-14-8946.00	5011	SCOTLAND	CT
42036	244	244	5891-14-8945.00	5017	SCOTLAND	CT
42036	245	245	5891-15-8037.00	5016	SCOTLAND	CT
42036	246	246	5891-15-9125.00	5010	SCOTLAND	CT
42036	247	247	5891-25-0133.00	5024	SCOTLAND	CT
42036	248	248	5891-15-9217.00	4954	SALEM GLEN	BLVD
42036	249	249	5891-15-9306.00	4946	SALEM GLEN	BLVD
42036	250	250	5891-15-9406.00	4942	SALEM GLEN	BLVD
42036	251	251	5891-15-9507.00	4938	SALEM GLEN	BLVD
42036	252	252	5891-25-1637.00	4939	SALEM GLEN	BLVD
42036	253	253	5891-25-1543.00	4943	SALEM GLEN	BLVD
42036	254	254	5891-25-1359.00	4947	SALEM GLEN	BLVD
42036	255	255	5891-25-2218.00	4951	SALEM GLEN	BLVD
42036	256	256	5891-25-3200.00	4955	SALEM GLEN	BLVD
42036	257	257	5891-25-3160.00	4959	SALEM GLEN	BLVD
42036	258	258	5891-25-3955.00	4963	SALEM GLEN	BLVD
42036	259	259	5891-24-3831.00	4967	SALEM GLEN	BLVD

THE OWNERS OF THIS DEED

C.H. YES J.C. VESTAL CC TAX BLOCK 4203B, D.B. 2038, PL ZONED R

PLAT FOR WIN TOWNSHIP CLEMMON ORME

WINSTON DOWNS PHASE J P.B. 45, PG. 18 ZONED AG (PRD)

CALVIN H. VESTAL A/W RUTH VESTAL TAX BLOCK 4203B, TAX LOT 102 D.B. 1391, PG. 1276 ZONED RS-40